

**2011 No. 345**

**ROADS**

**The Former Road (including footpath) at the Westlink, Belfast  
(Abandonment) Order (Northern Ireland) 2011**

*Made* - - - - *30th September 2011*

*Coming into operation* - *23rd November 2011*

The Department for Regional Development<sup>(a)</sup> makes the following Order in exercise of the powers conferred by Article 68(1) and (5) of the Roads (Northern Ireland) Order 1993<sup>(b)</sup> and now vested in it<sup>(c)</sup>.

The Department in accordance with Article 68(4) of that Order proposes to abandon the areas of road described in the Schedule as they are not necessary.

Notice has been published, served and displayed in compliance with paragraphs 1, 2 and 3 of Schedule 8 to that Order.

No objection has been received.

**Citation and commencement**

1. This Order may be cited as The Former Road (including footpath) at the Westlink, Belfast (Abandonment) Order (Northern Ireland) 2011 and shall come into operation on 23rd November 2011.

**Application**

2. The areas of road described in the Schedule are abandoned.

3.—(1) All existing cables, wires, mains, pipes or other apparatus placed along, across, over or under the abandoned areas of road shall be retained.

(2) All existing rights as to the use or maintenance of such cables, wires, mains, pipes or other apparatus shall be preserved.

---

(a) S.I. 1999/283 (N.I. 1) Article 3(1)  
(b) S.I. 1993/3160 (N.I. 15)  
(c) S.R. 1999 No. 481 Article 6(d) and Schedule 4 Part IV

Sealed with the Official Seal of the Department for Regional Development on 30th September  
2011

(L.S.)

*D J Millar*

A senior officer of the Department for Regional Development

## SCHEDULE


Article 2

### AREAS OF ROAD TO BE ABANDONED

Two areas of former road and footpath totalling 2630 square metres, consisting of 1325 square metres adjacent to the west side of the Westlink, Belfast from its junction with Grosvenor Road, extending for 111 metres in a north-easterly direction and 1305 square metres adjacent to the east side of the Westlink, Belfast from its junction with Grosvenor Road, extending for 161 metres in a north-easterly direction, more particularly delineated and shown coloured red on Map No. 10/1/34/10.

A copy of the map has been deposited at the Department's Roads Service offices, Headquarters, Room 213, Clarence Court, 10-18 Adelaide Street, Belfast; and Eastern Division, Hydebank, 4 Hospital Road, Belfast.

**DEPARTMENT FOR REGIONAL DEVELOPMENT**  
 Map No. 10/1/34/10 referred to in "The Former Road (including footpath) at the Westlink, Belfast (Abandonment) Order (Northern Ireland) 2011" made by the Department on 30th September 2011 and coming into operation on 23rd November 2011.  
 ©Based upon the Ordnance Survey map with the Permission of the Director and the Chief Executive.  
 Crown Copyright  
 SCALE 1:1250

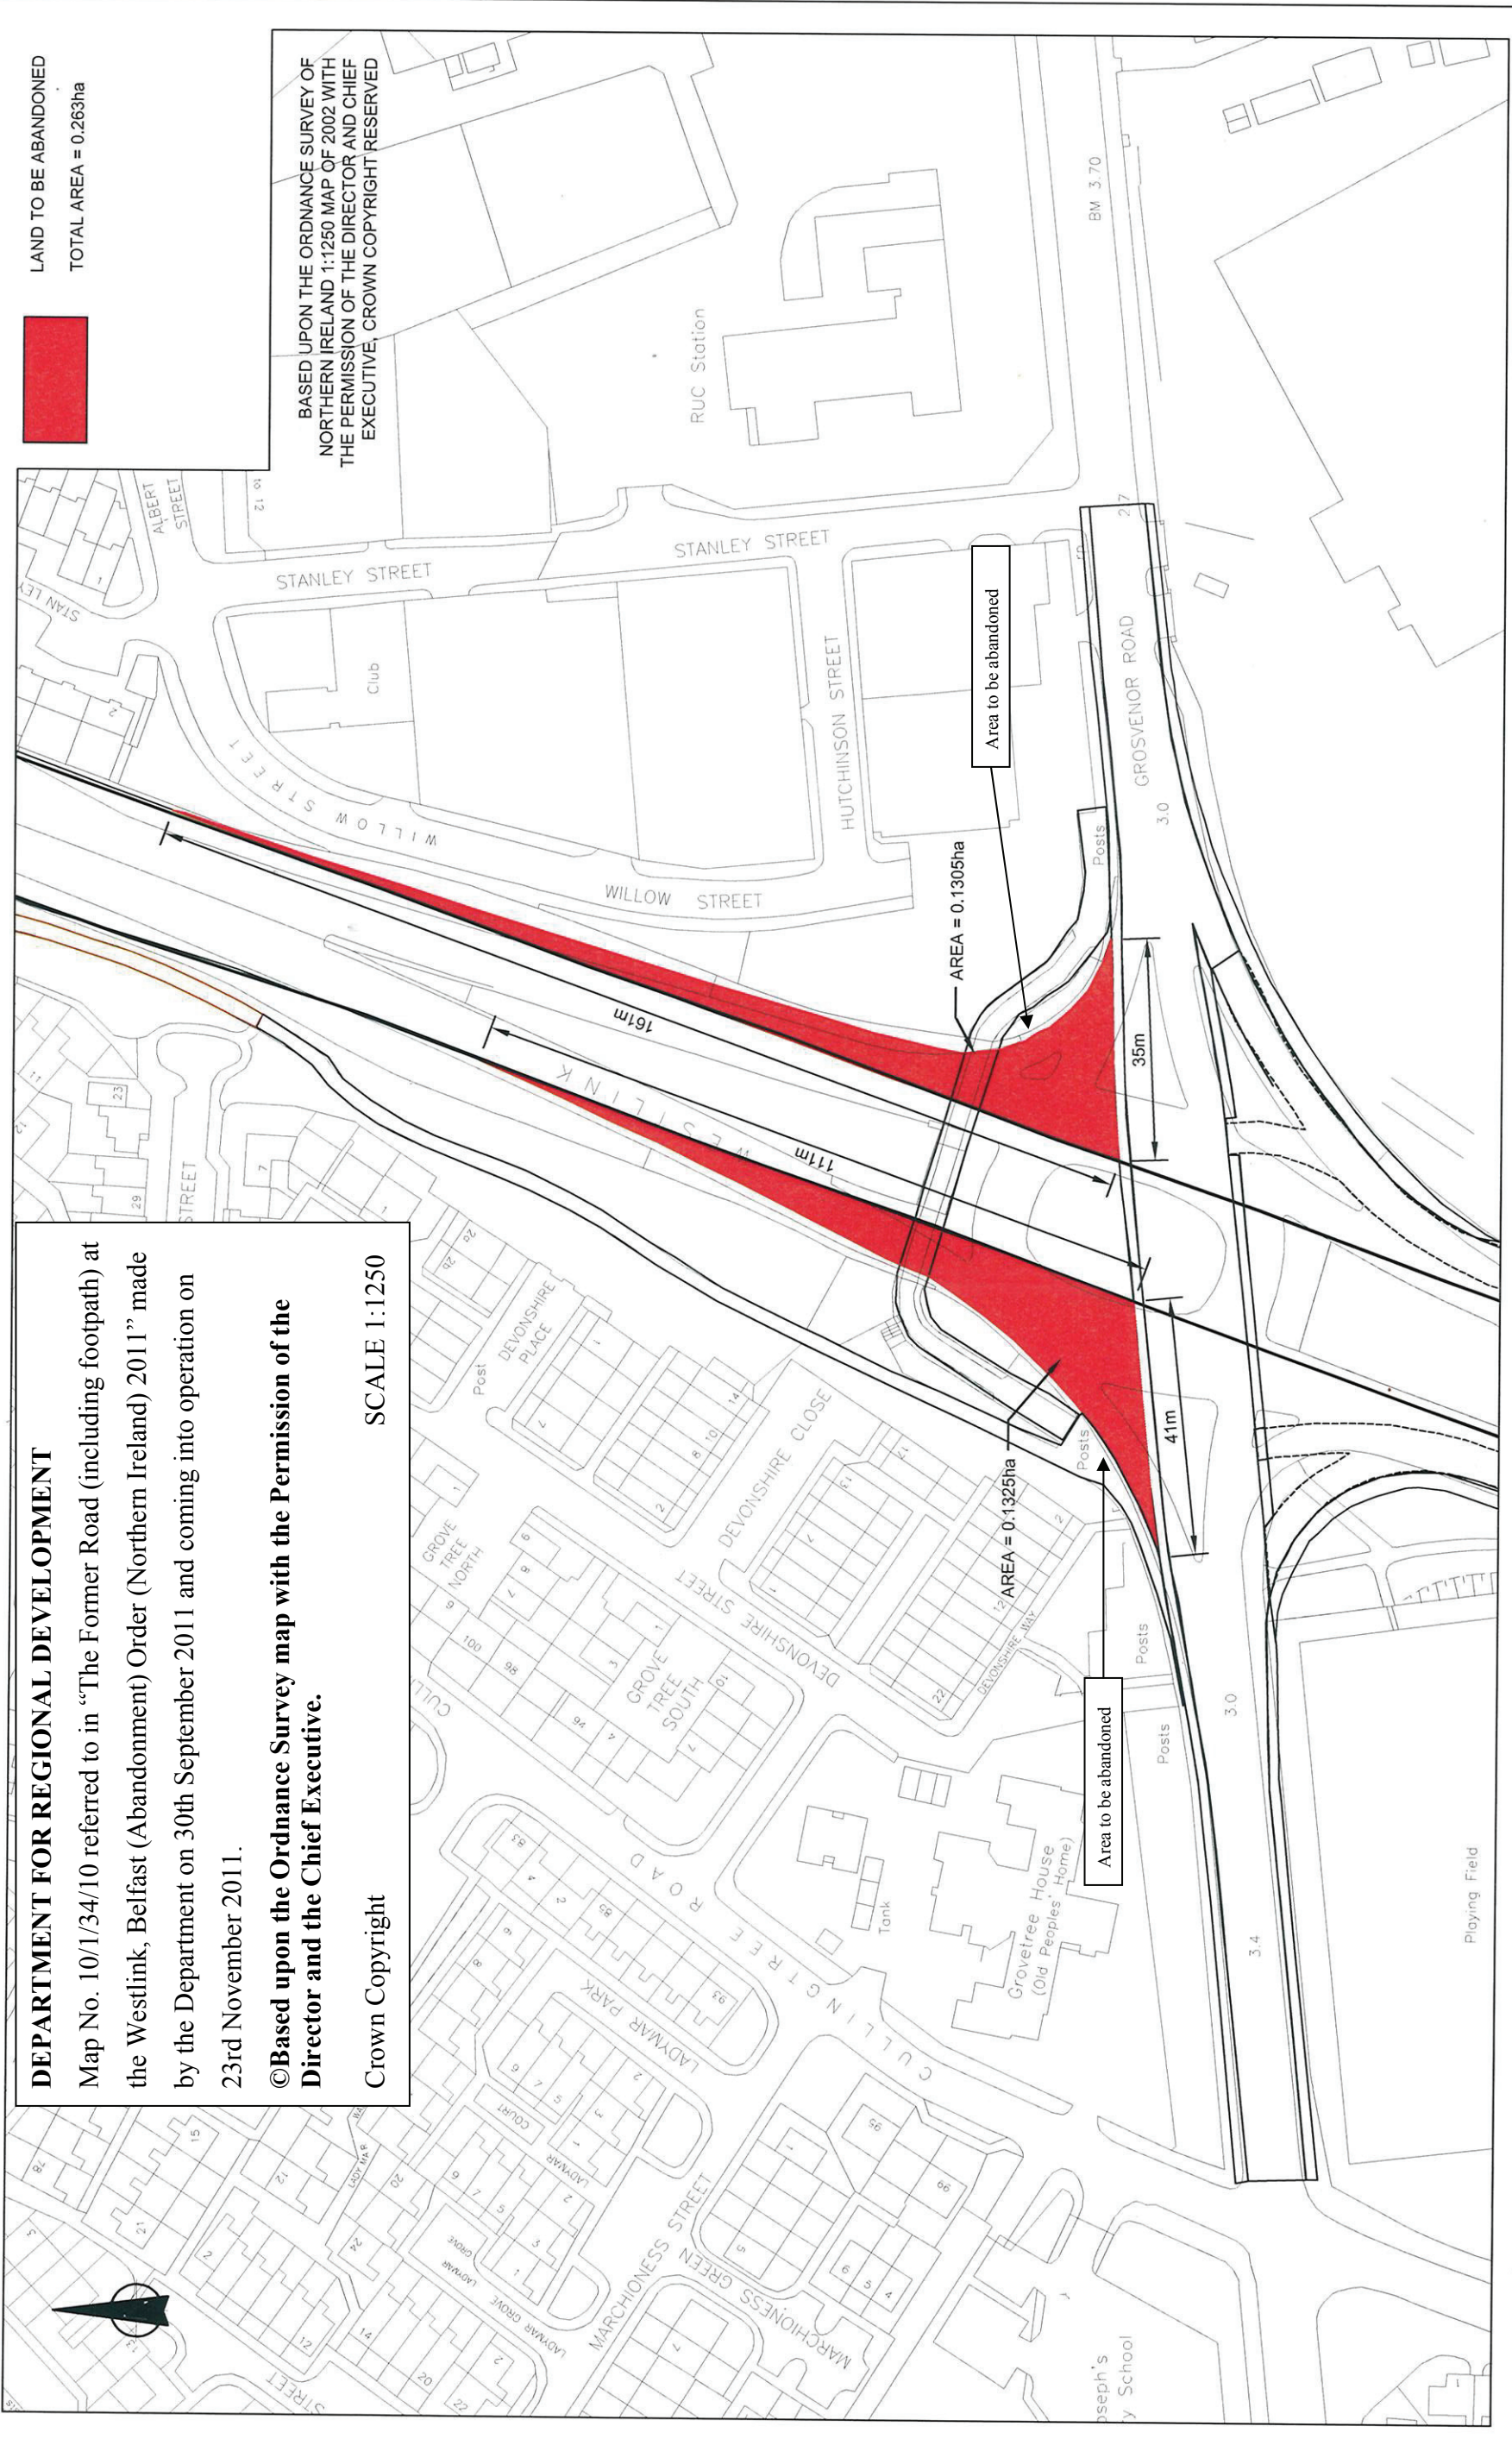

Drawing Title 2

**ROADS SERVICE - DBFO PACKAGE 1  
 SCHEME 1 - M1 / WESTLINK  
 LAND TO BE ABANDONED**

**S100297 - LP - 380**

Scale at A3 : 1 : 1250

Drw	AQ	App	RC	Rev

Chk	RC	Date	MAY 10	Date



This document has been prepared in accordance with the scope of Scott Wilson's appointment with its client and is subject to the terms of that appointment. Scott Wilson accepts no liability for any use of this document other than its client and only for the purposes for which it was prepared and provided. Only written dimensions shall be used. © Scott Wilson Group PLC 2008

SW A3 H